



3fg - 73.141 m2

11.300 m2

VILHEIM  
LAURITZEN

70009

3f0

3f9

3f8

3fx

3f6

3hl

3ix

3hm

3hn

3ho

3hp

3hq

3hr

3hs

2bk

2bi

2bs

2br

2cc

2cb

2ck

2ci

2ch

2cx

2cv

2cu

2ct

2dc

2db

2da

2c0

2dn

2dm



2dl


2dk

2di


2mh




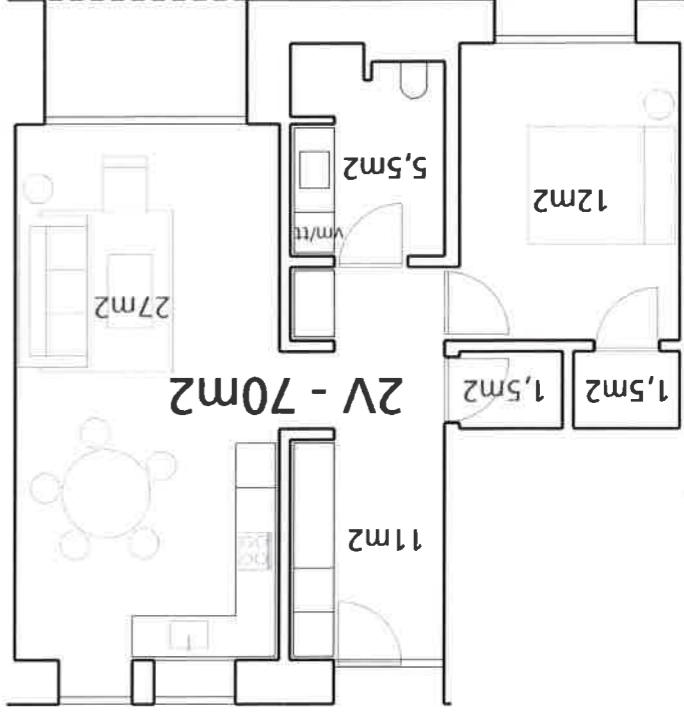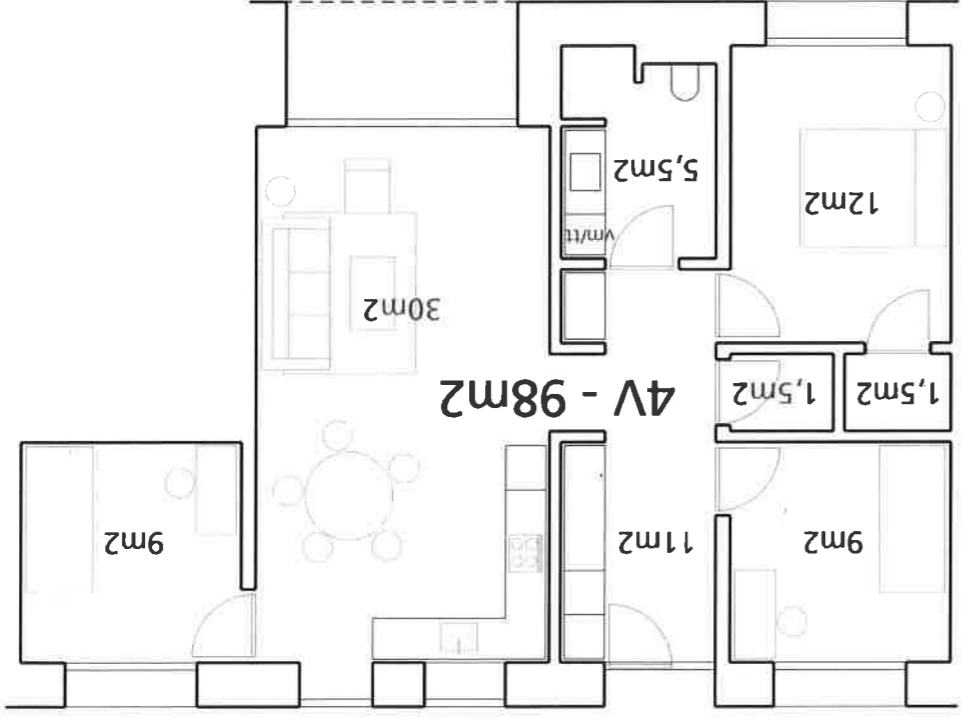



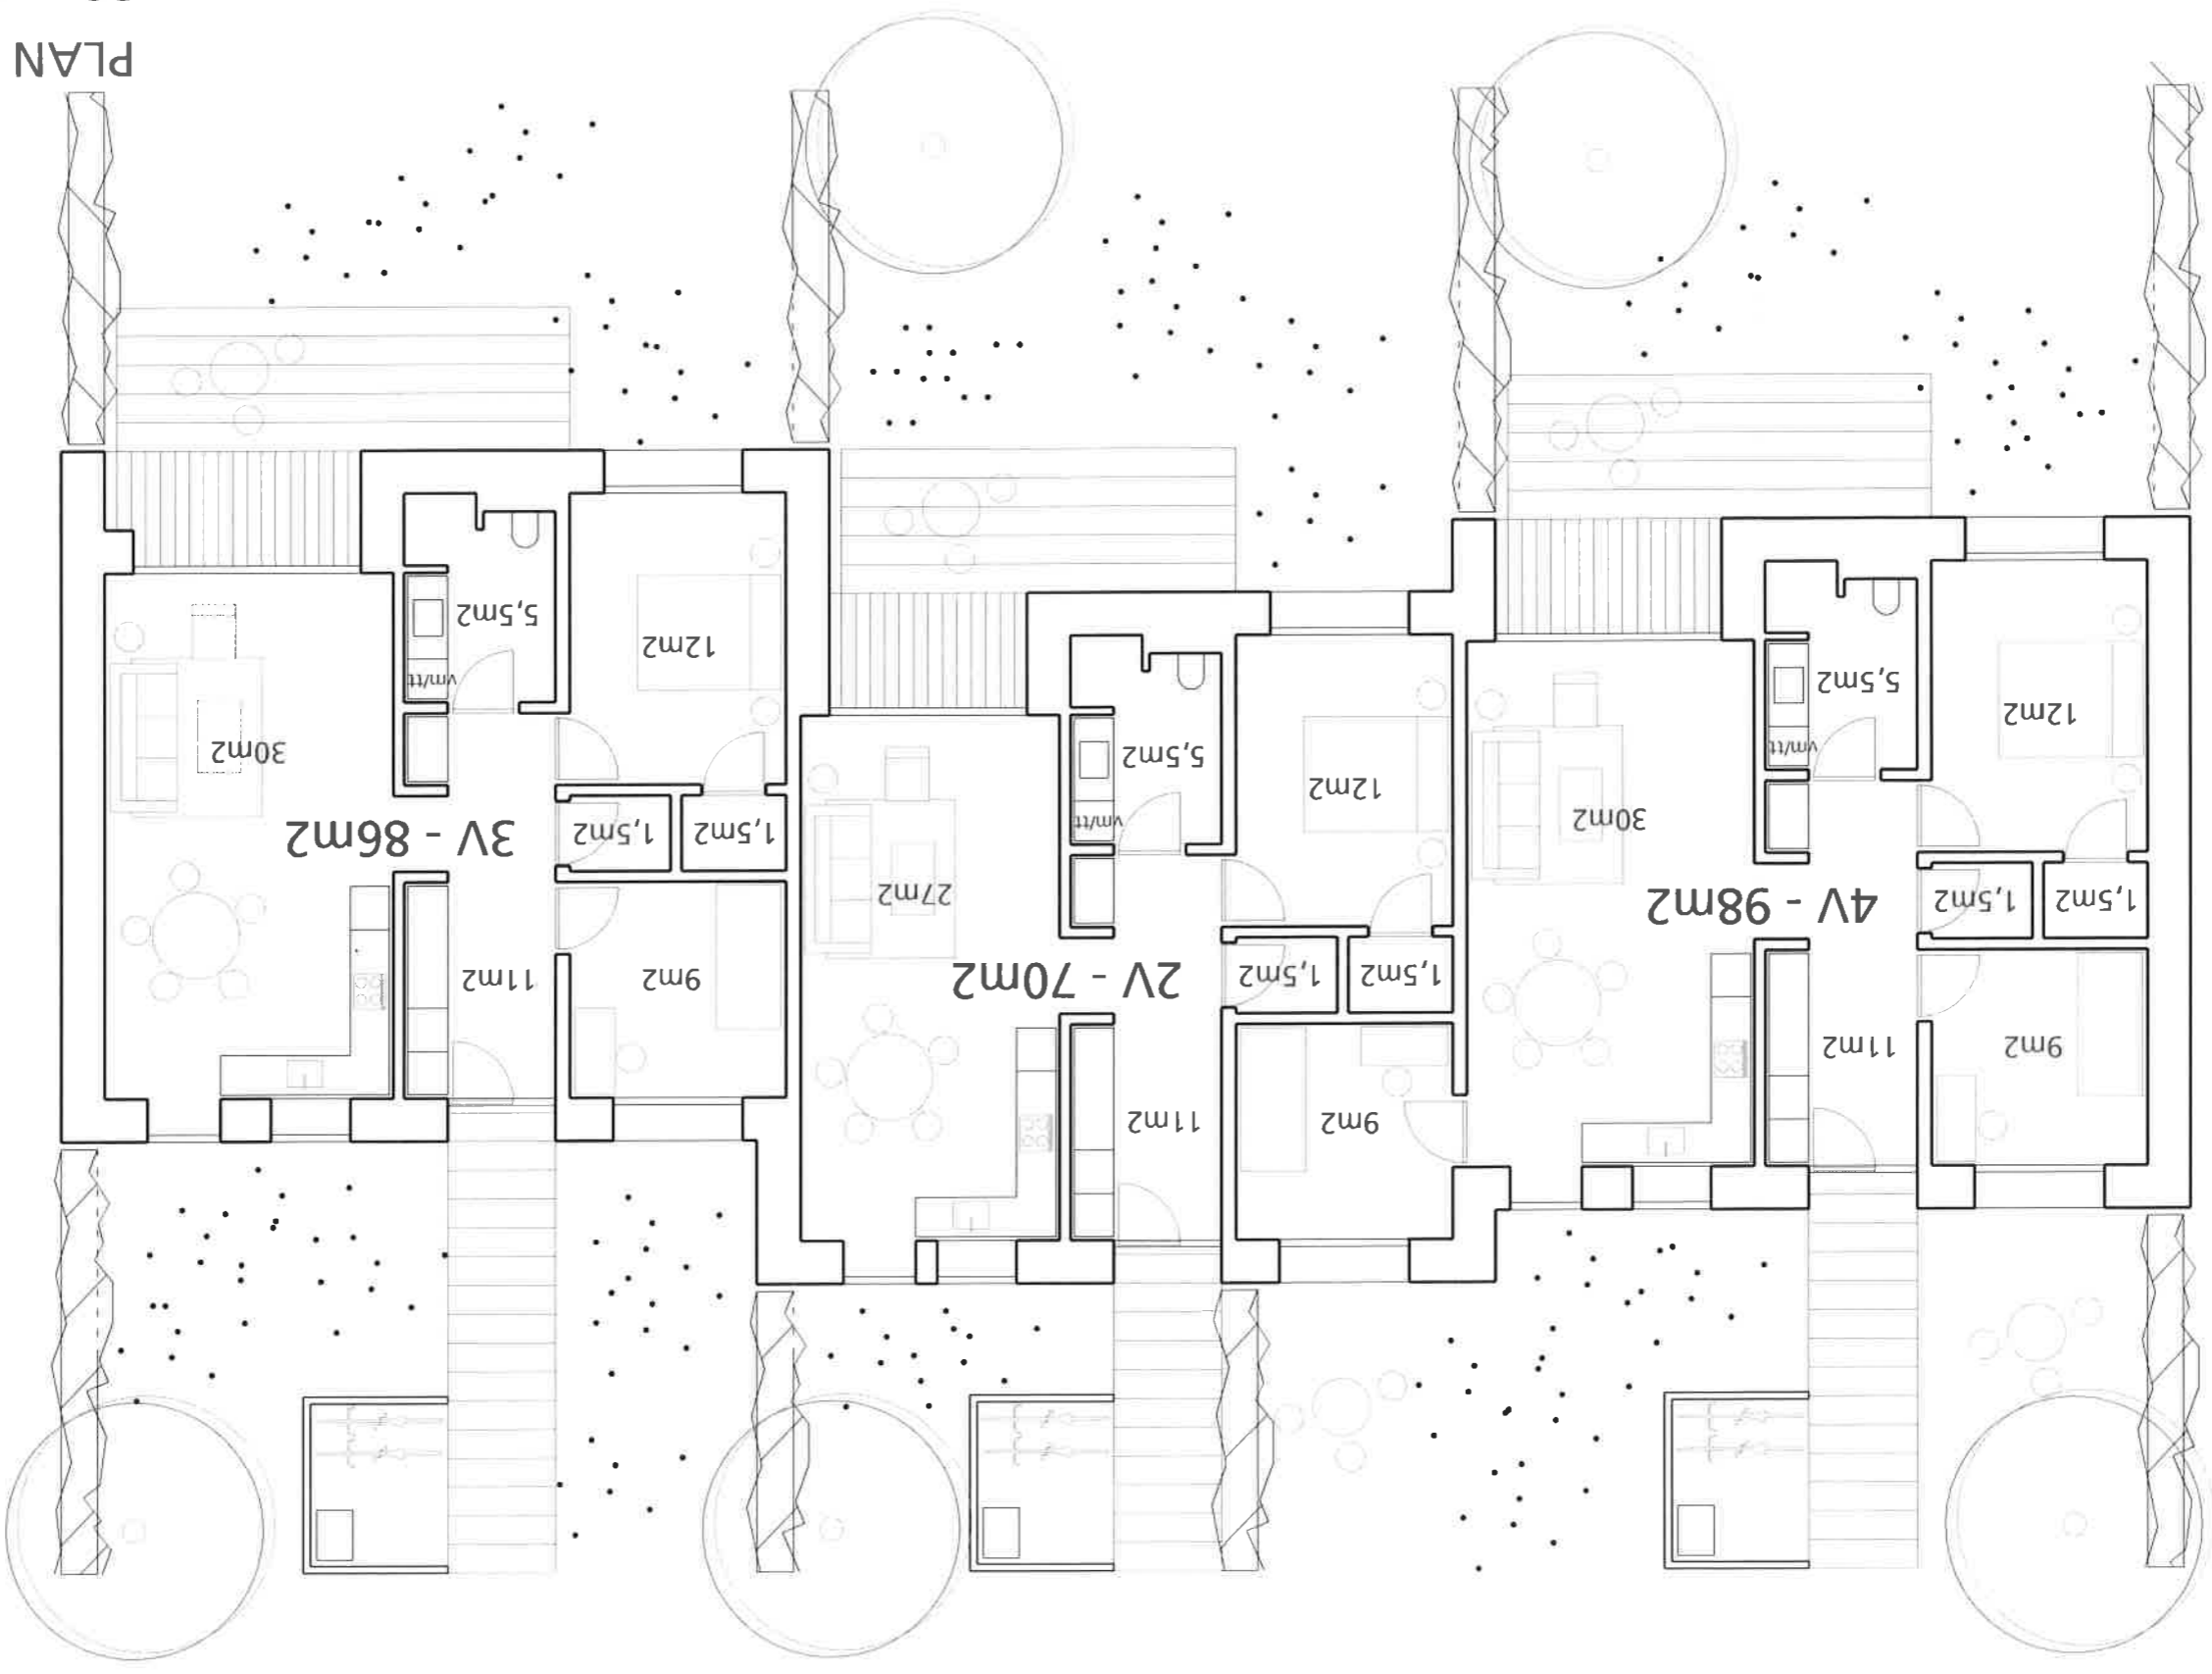



PLAN TYPE A 1:100  
2014.11.26

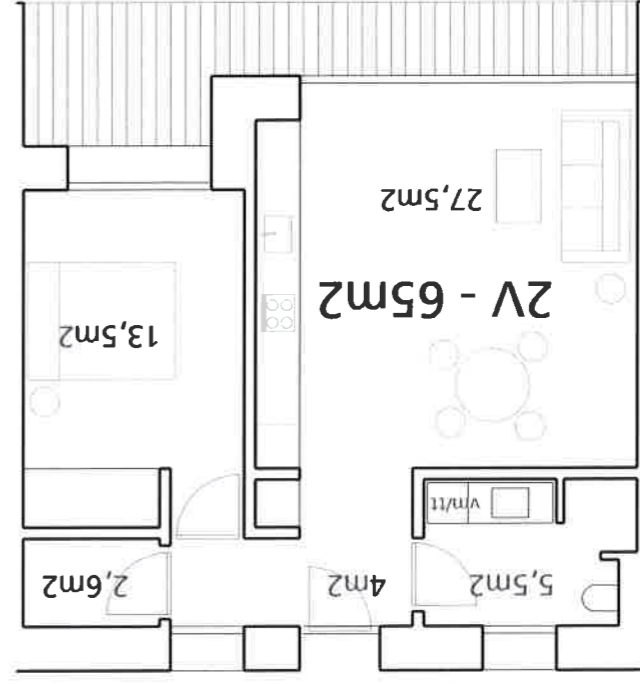


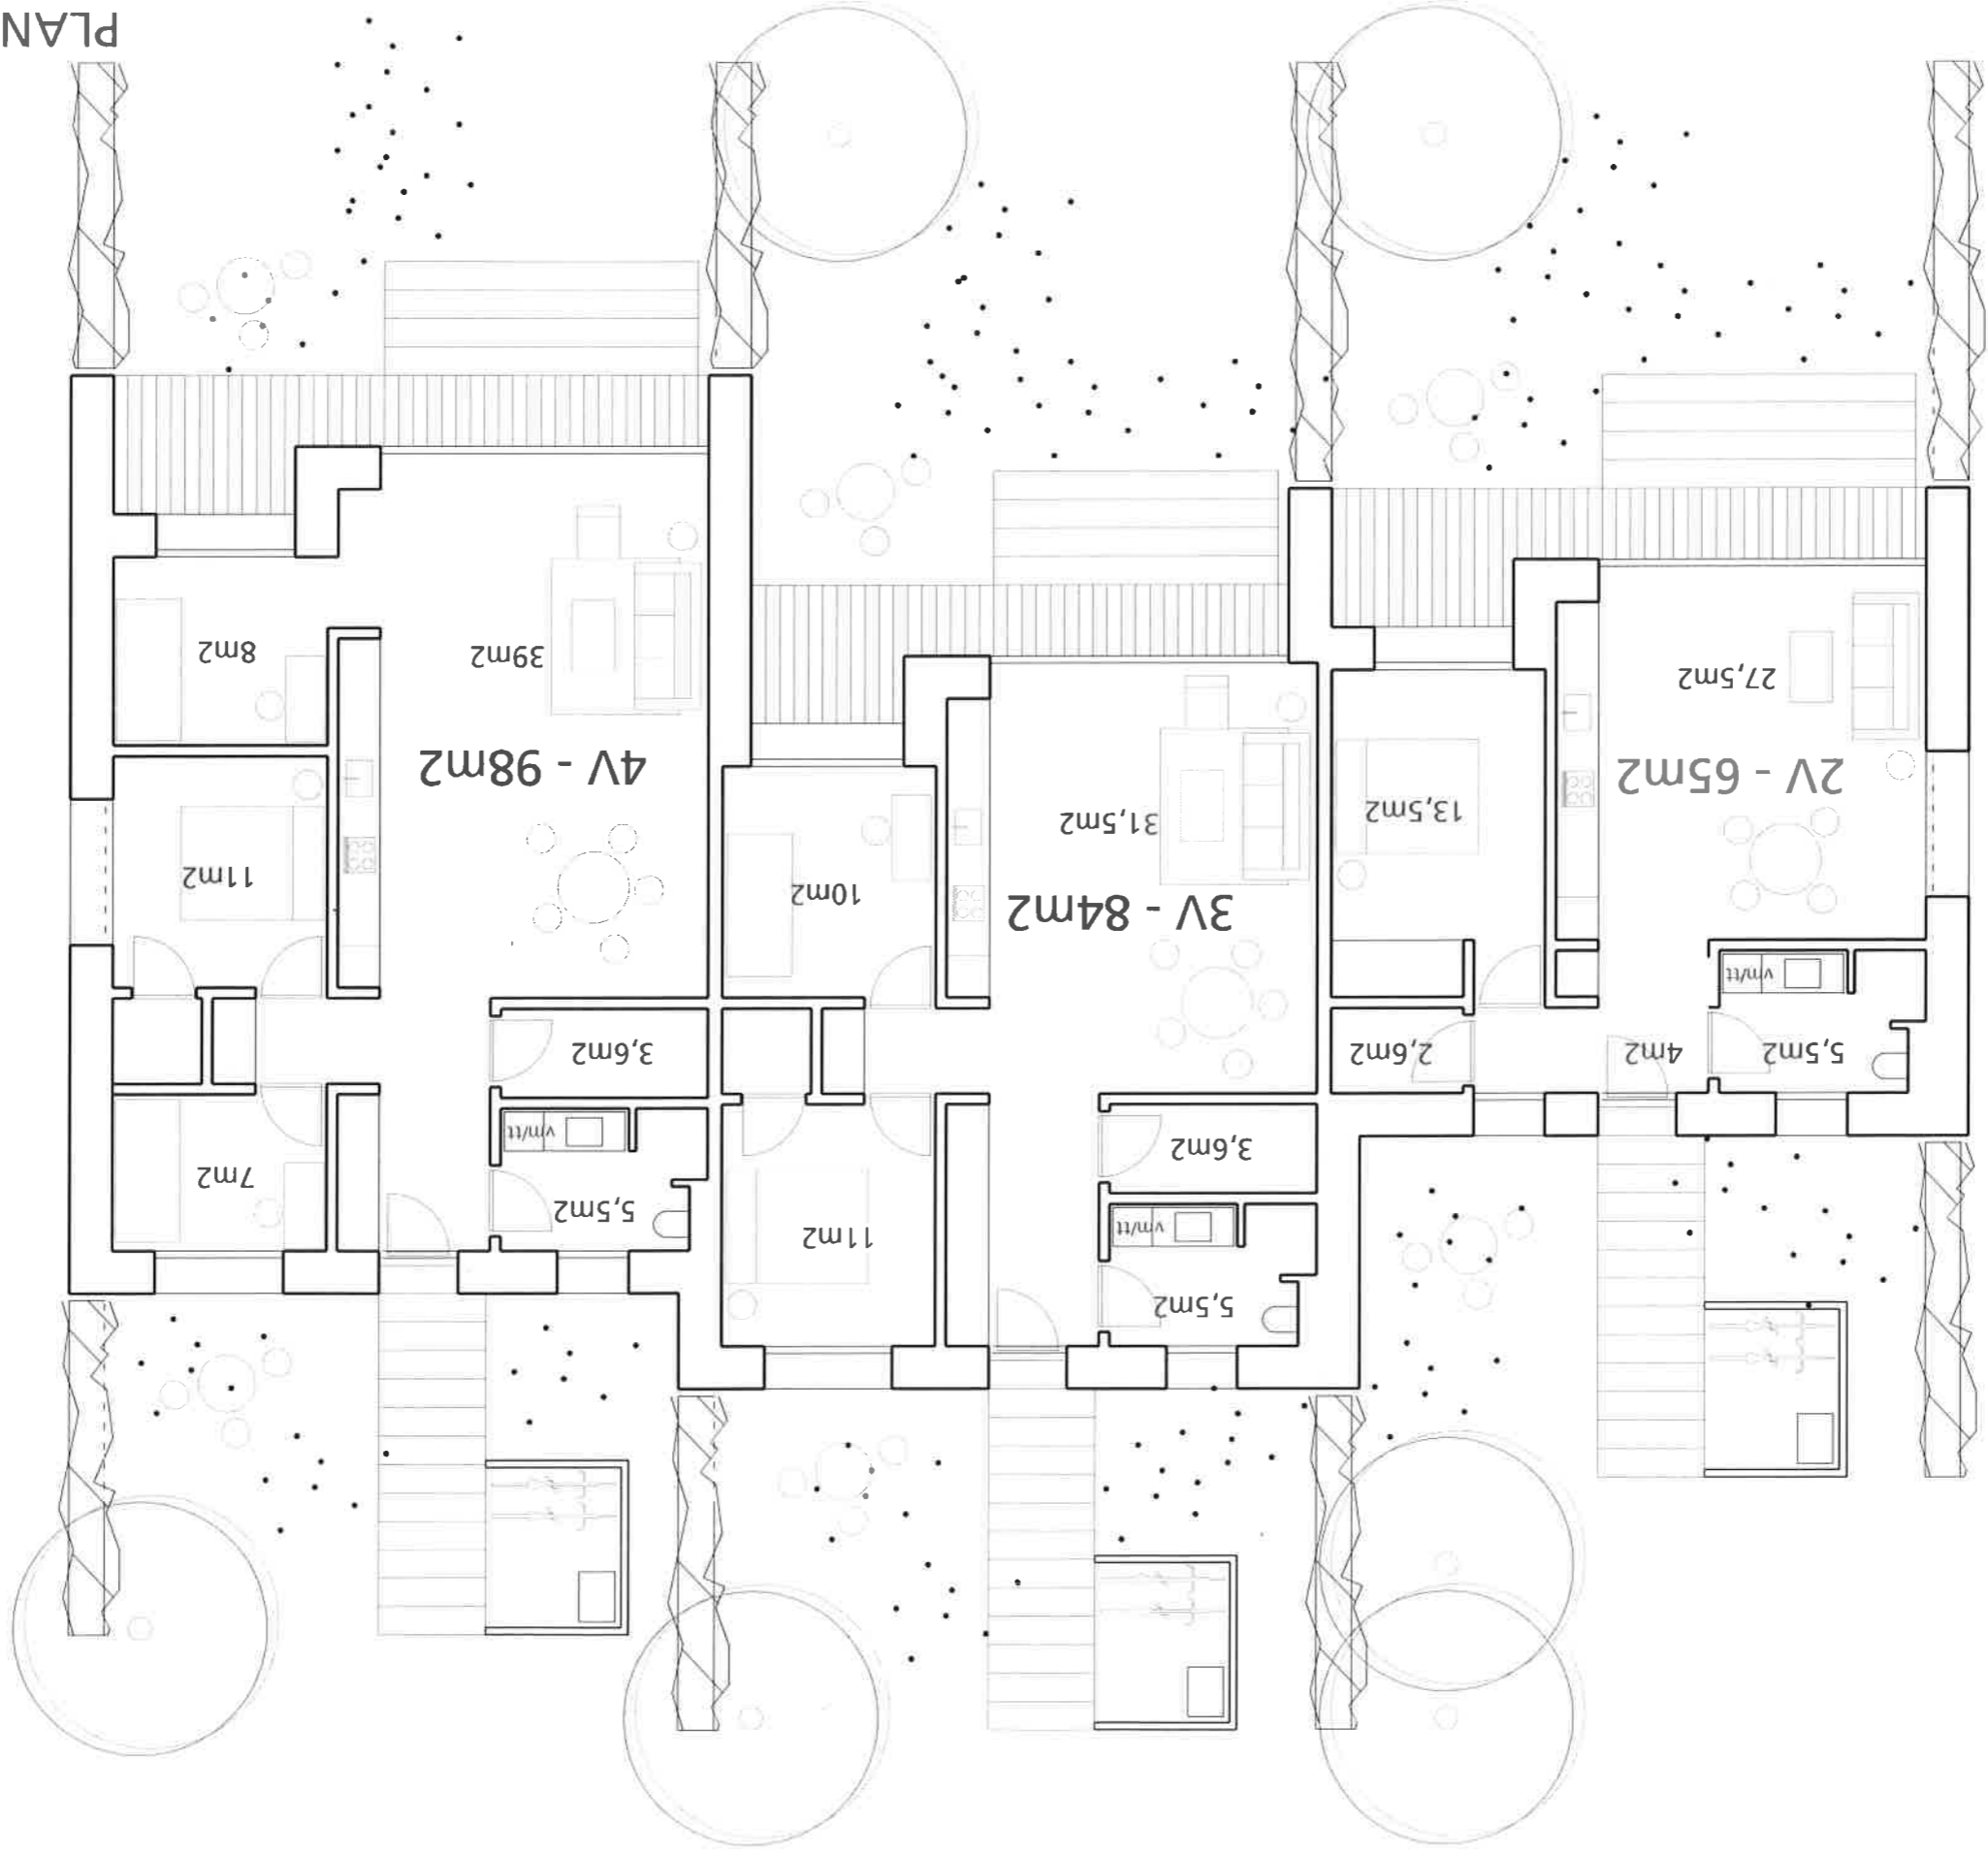


PLAN TYPE B 1:100  
2014.11.26

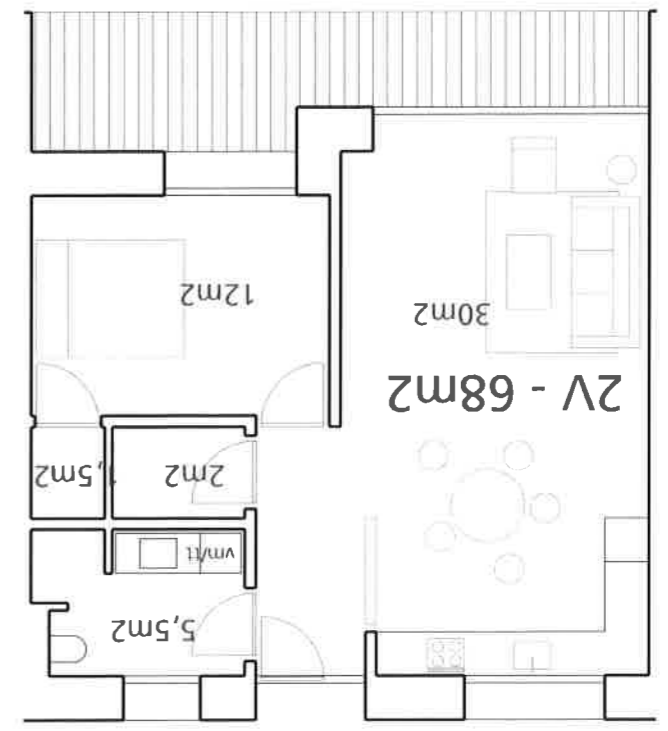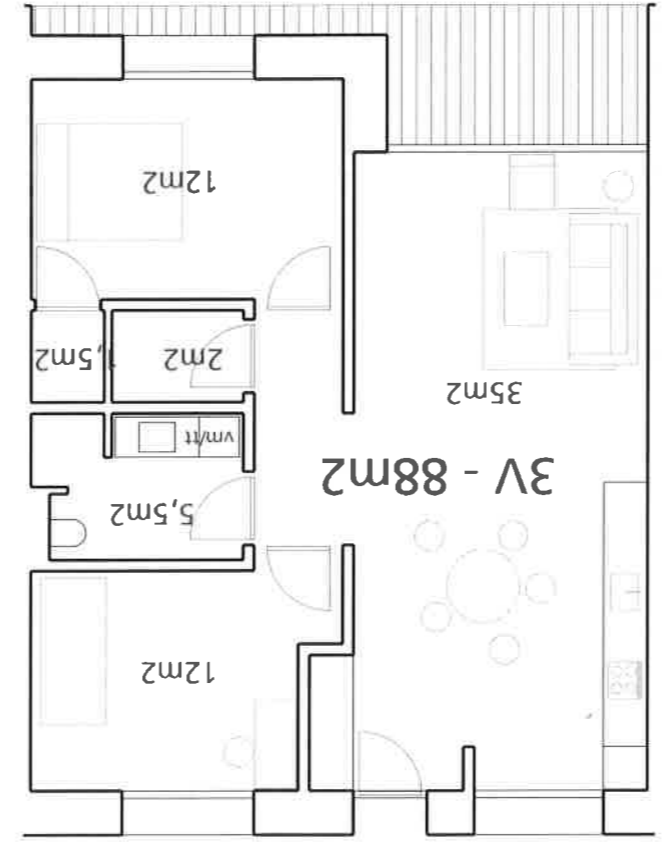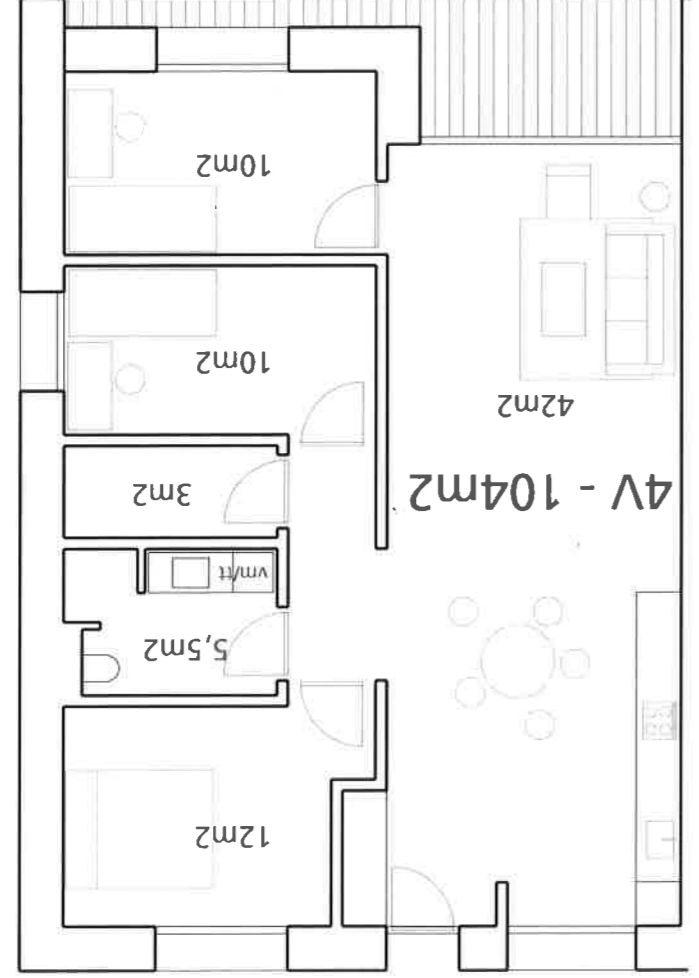


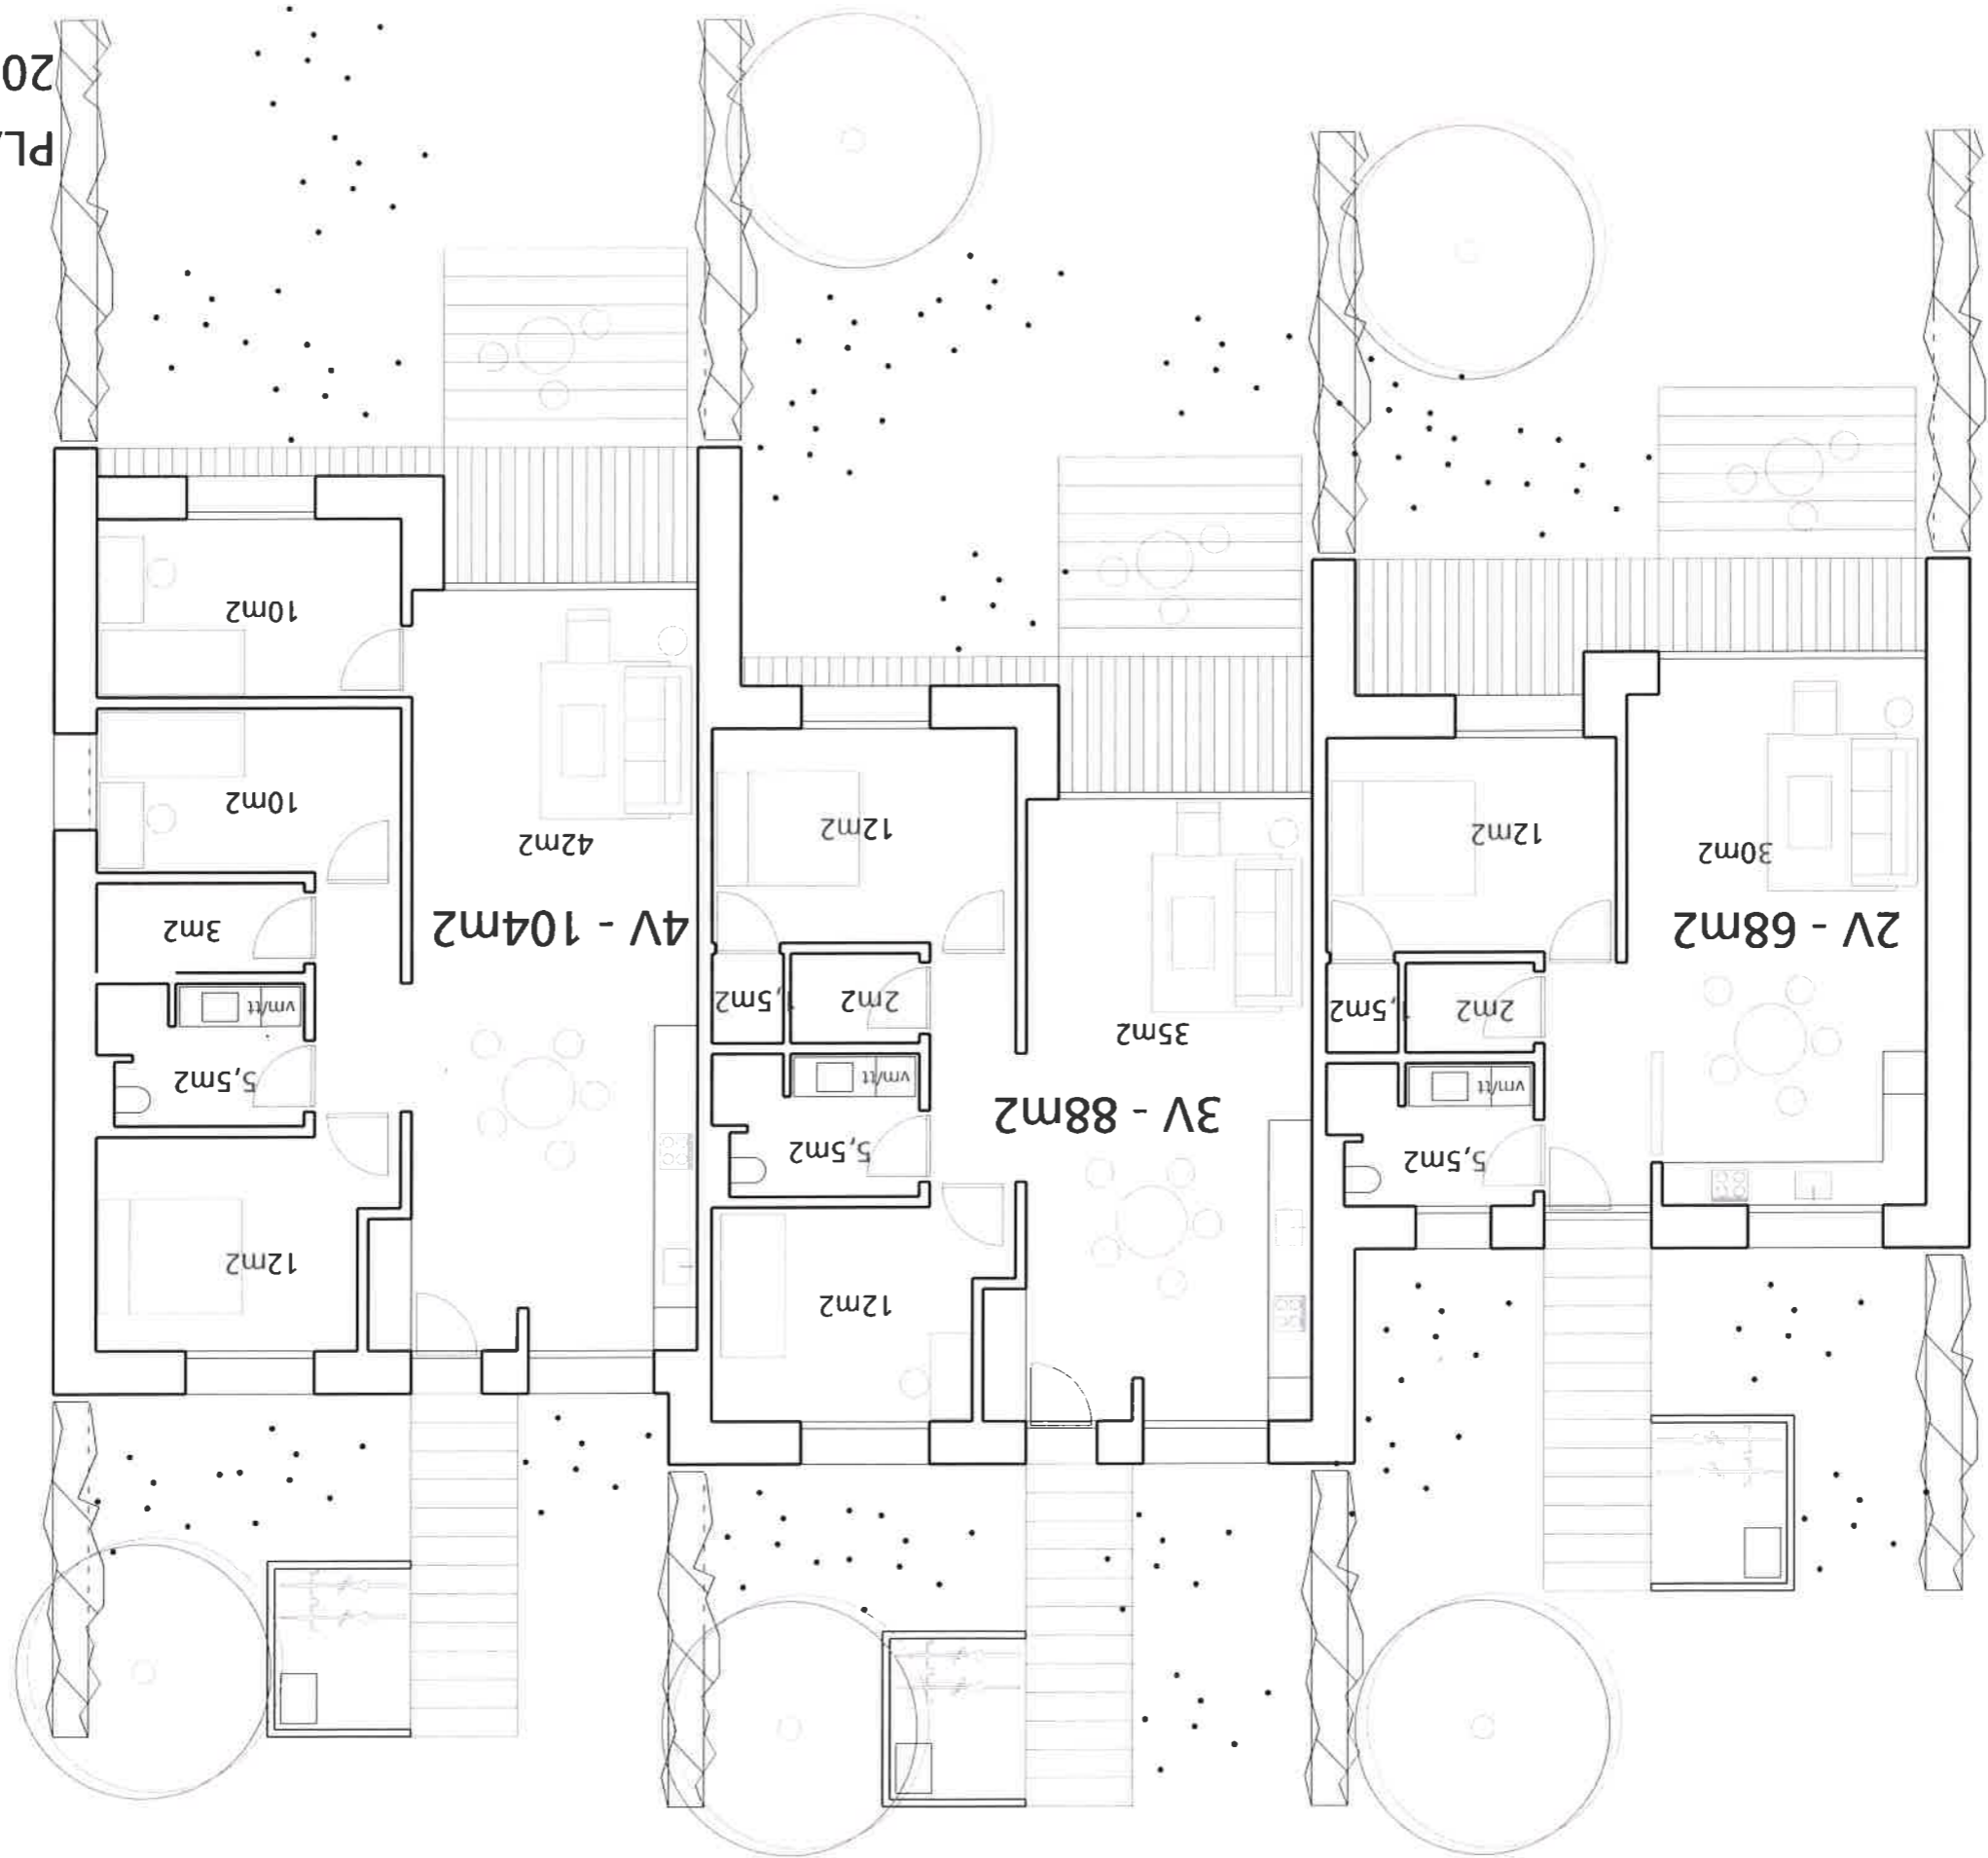


PLAN TYPE B1 1:100  
2014.11.26

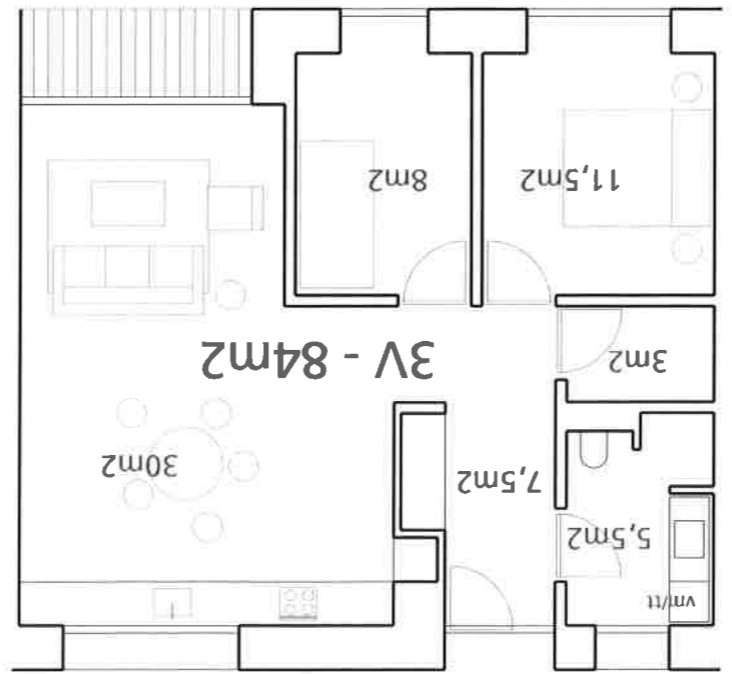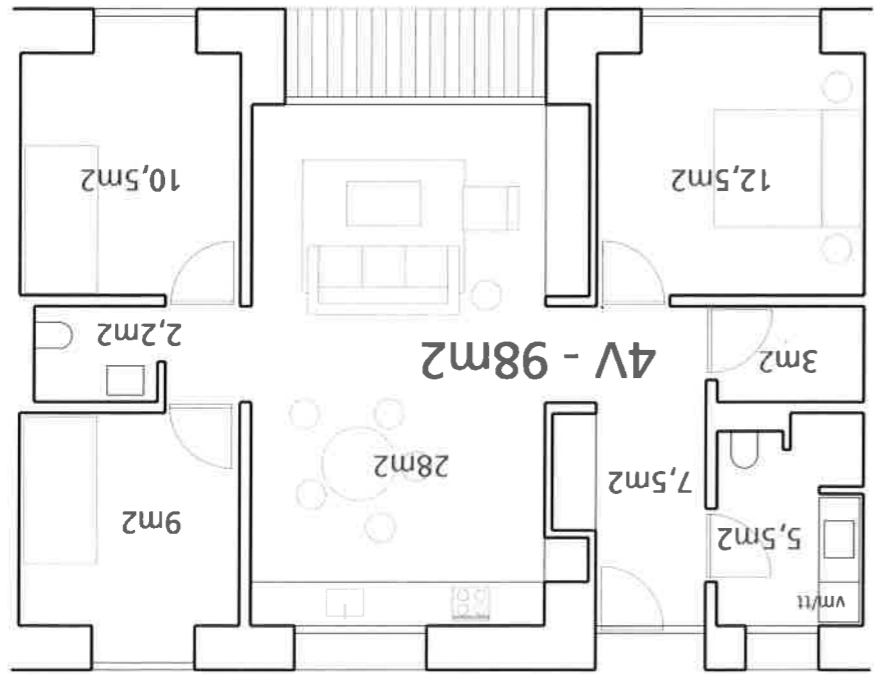




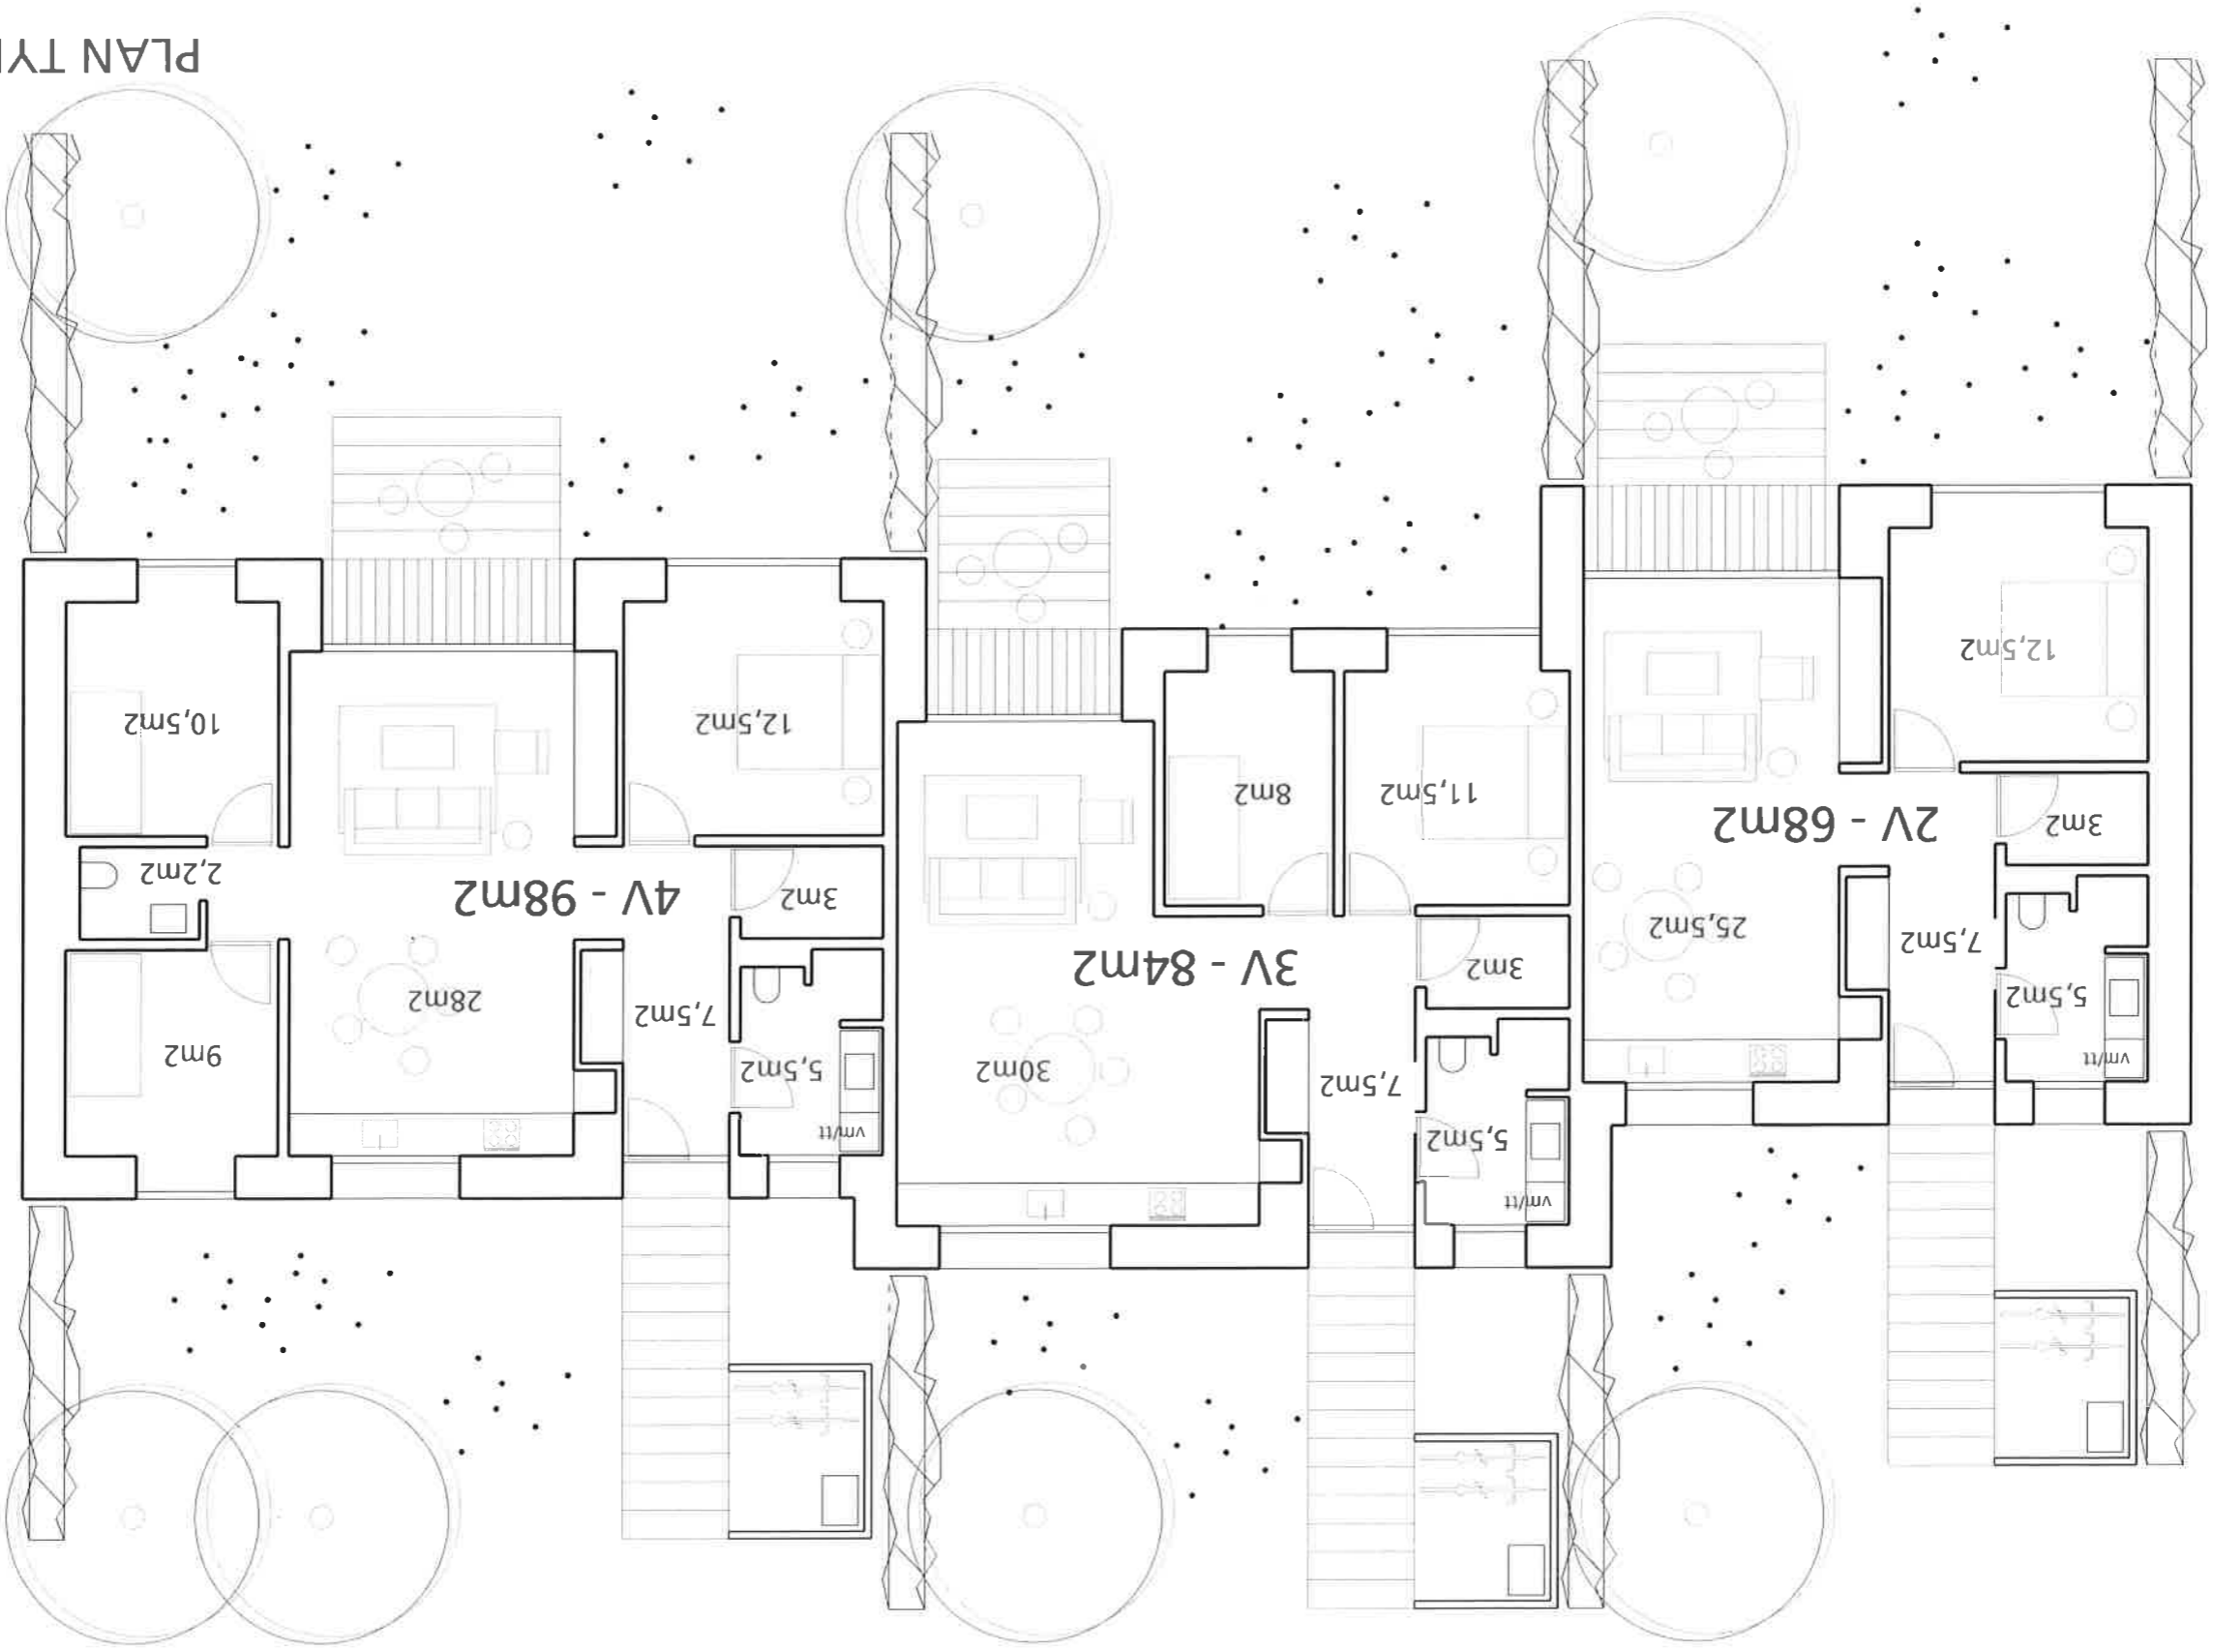

PLAN TYPE C 1:100  
2014.11.26

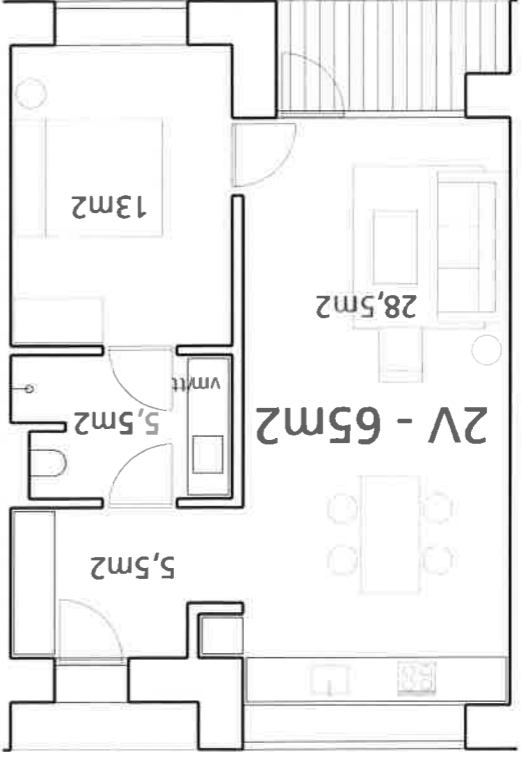

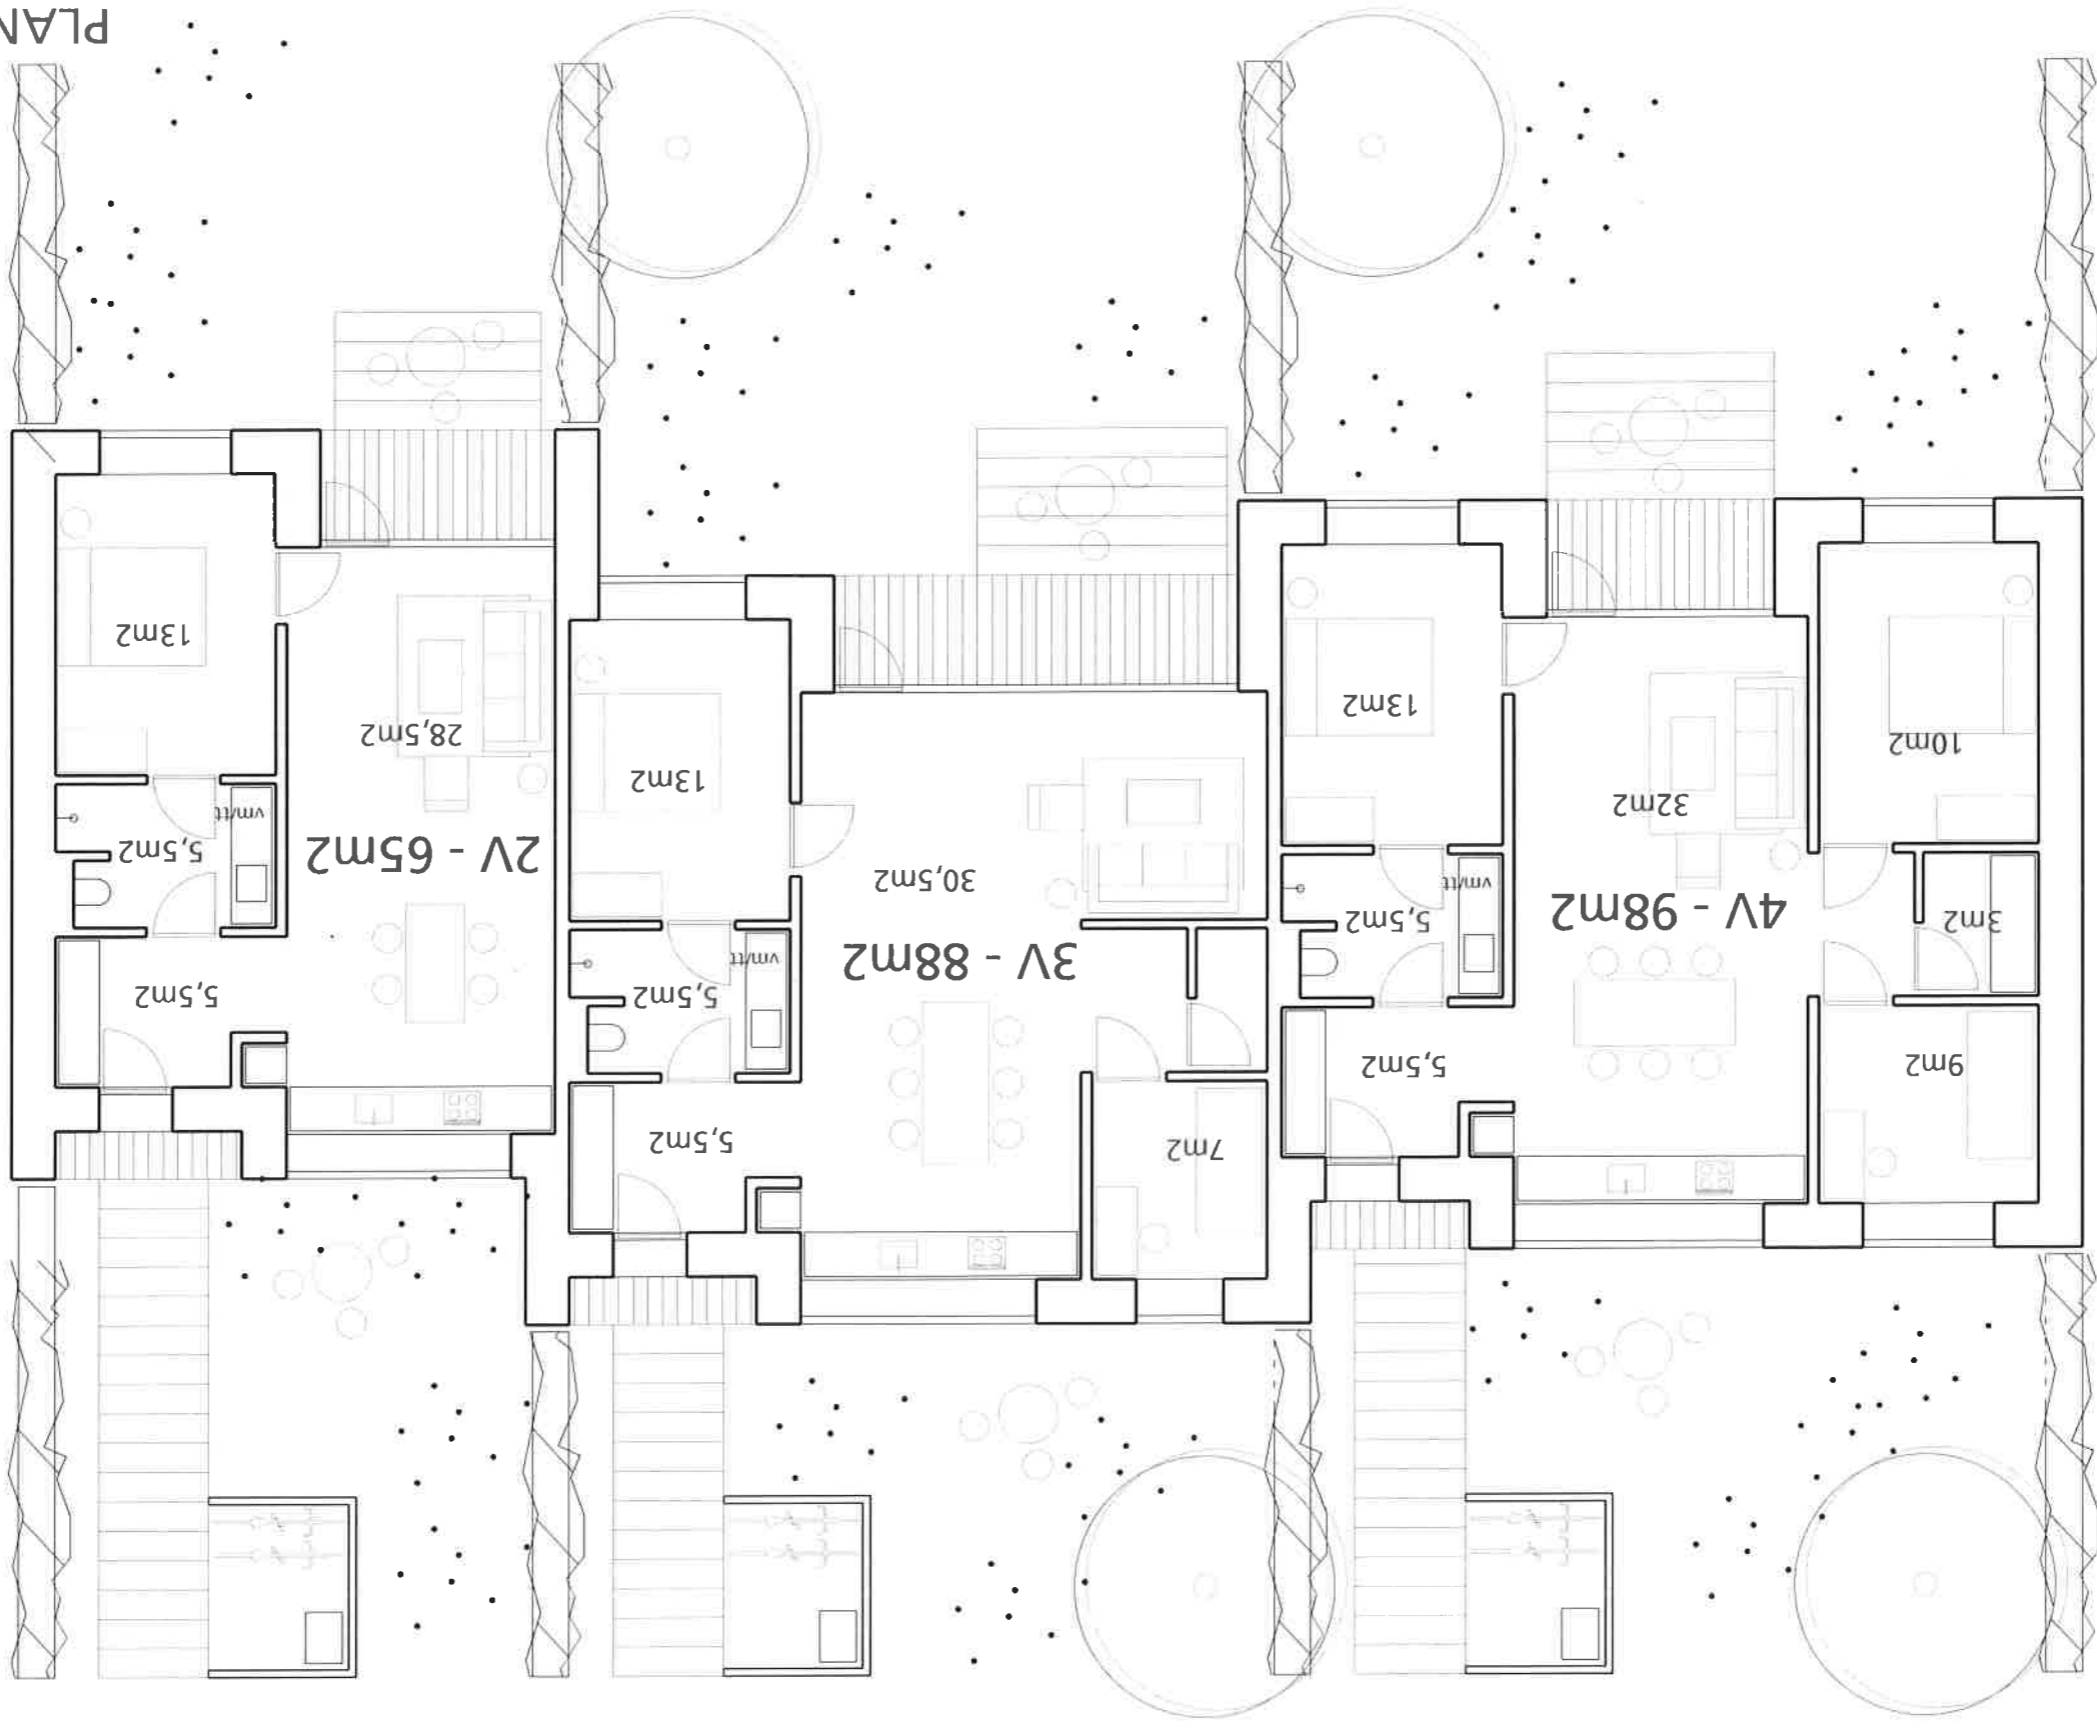

PLAN TYPE D 1:100  
2014.11.26



FÆLLESHUS TYPE A 1:100  
190m<sup>2</sup>  
2014.11.26

